


SCALE- 1:100

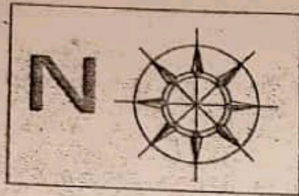

NOTES:-

1. ALL DIMENSIONES ARE IN mm. AND LEVELS ARE IN METRE UNLESS OTHERWISE MENTIONED.
2. ALL EXTERNAL WALLS ARE FULL BRICK WALLS (250mm) EXCLUDING PLASTER UNLESS MENTIONED.
3. ALL INTERNAL WALLS ARE HALF BRICK WALLS (125mm) EXCLUDING PLASTER UNLESS MENTIONED.
4. INTERNAL PLASTER IS SMOOTH CEMENT PLASTER WITH NEERU FINISH 12mm THK. UNLESS MENTIONED.

AREA OF THE LAND IN POSSESSION:-

80.00 DECIMAL=3237.46 SQ.M.
=34848.00 SQ.FT.

BUILT UP AREA (EDU. BUILDING):-

GROUND FLOOR- 752.05 SQ.M
FIRST FLOOR - 752.05 SQ.M
SECOND FLOOR- 752.05 SQ.M
THIRD FLOOR- 752.05 SQ.M
TOTAL BUILT UP AREA- 3008.20 SQ.M
= 32380.26 SQ.FT

G+3 STORIED INSTITUE BUILDING PLAN OF
BENGAL COLLEGE OF EDUCATION




AT VILLAGE-DAKSHINGRAM, P.O.-PALSANDA UNDER NARAYANPUR
GRAM PANCHAYAT, P.S.-NABAGRAM, DIST.-MURSHIDABAD.
WEST BENGAL.

IN MOUZA-DAKSHINGRAM, J L NO-48, KHASRA NO-56,
PLOT NO-429 & 431, KHATIAN NO-782,

(LAND AREA-80.00 DECIMAL=34448.00 SQ.FT.=3237.46 SQ.M.)


TOTAL BUILT UP(EDU. BUIL.) AREA- 3008.20 SQ.M=32380.26 SQ.FT.

ALL DIMENSION ARE IN MM. OTHER WISE STATED.

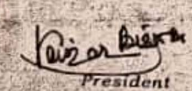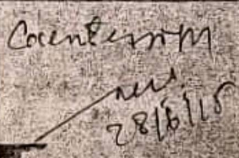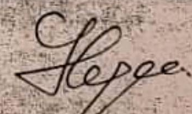SHEET NO-1.	SCALE-1:600, 1: 100, 1:50, 1:25	
ARCHITECTURAL DRAWING :-	GR, 1ST, 2ND, 3RD. FLOOR PLAN, NOTE SHEET, SITE PLAN, S.TANK & S. PIT & SPECIFICATION. ELEVATION. SECTION.	
AUTHORITY'S SIG:-	ENGINEER'S SIG:-	DRAWN BY:-
 President Bengal College of Education Palsanda, Murshidabad	 28/6/15 Assistant Engineer Murshidabad Sub-Divn. No.-III Social Sector P.W. Dtc. Govt. of West Bengal	SHERFUL HAQUE MOB.-09434101820 


OFFICE SPACE :-


Unaka
30/6/15
Prodhan
Narayanpur Gram Panchayat




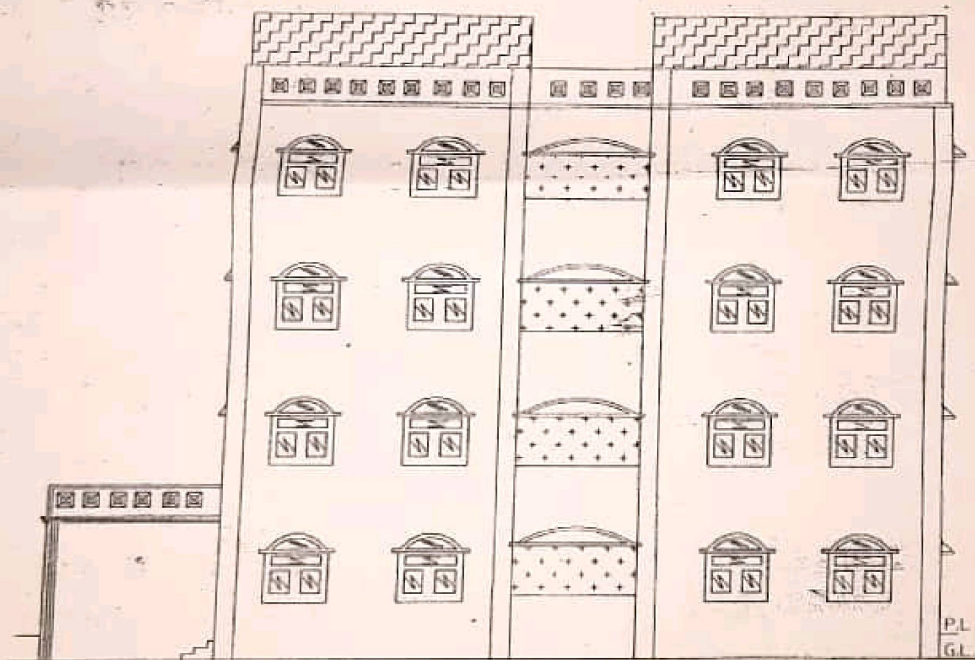


NORTH SIDE ELEVATION

SCALE - 1:100

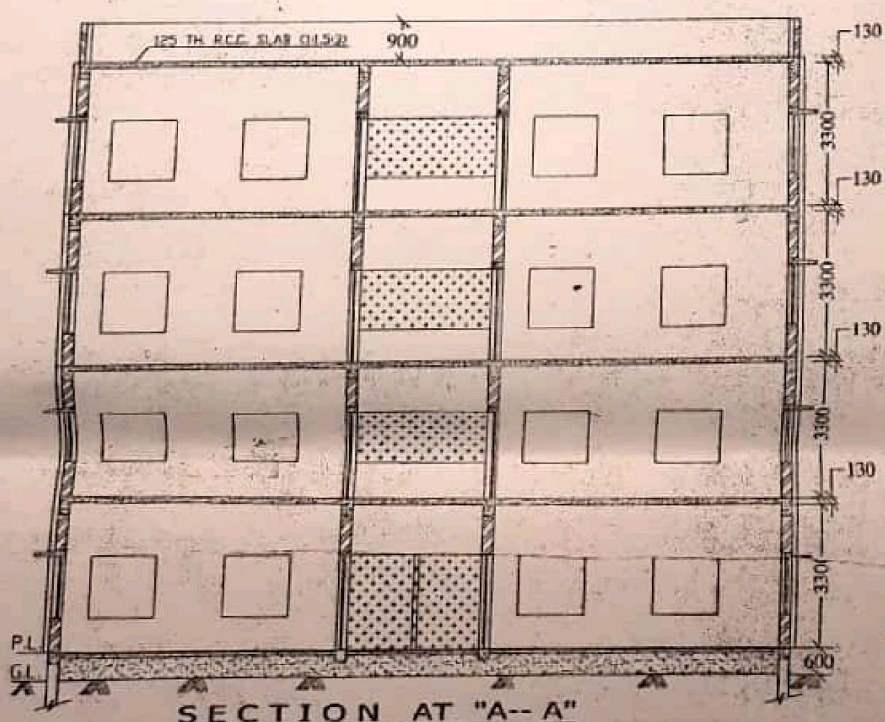

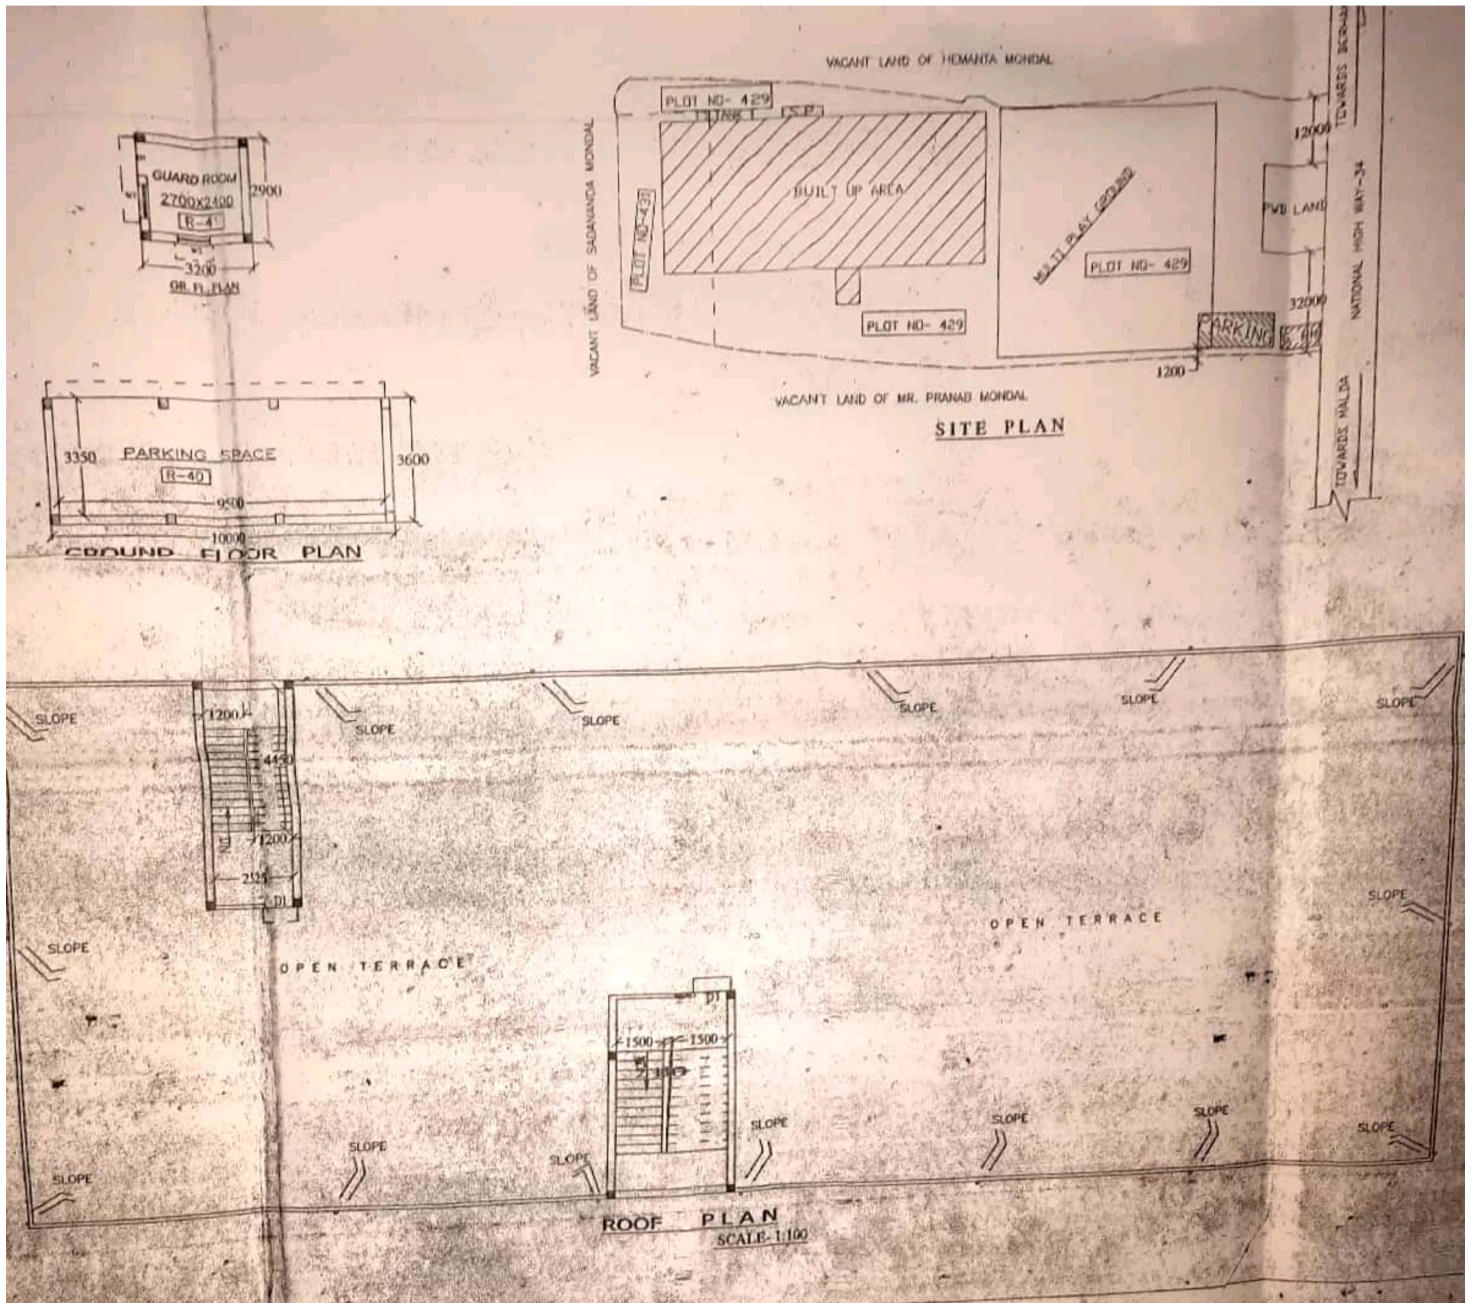

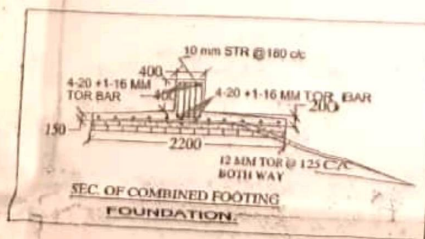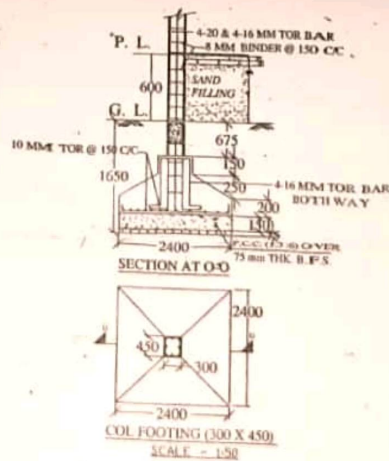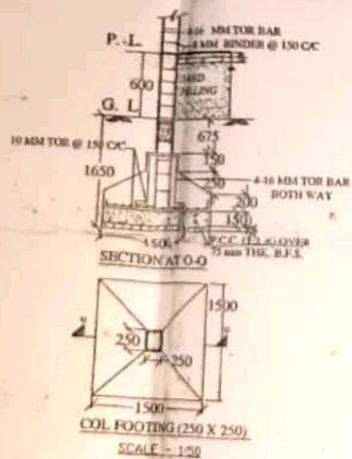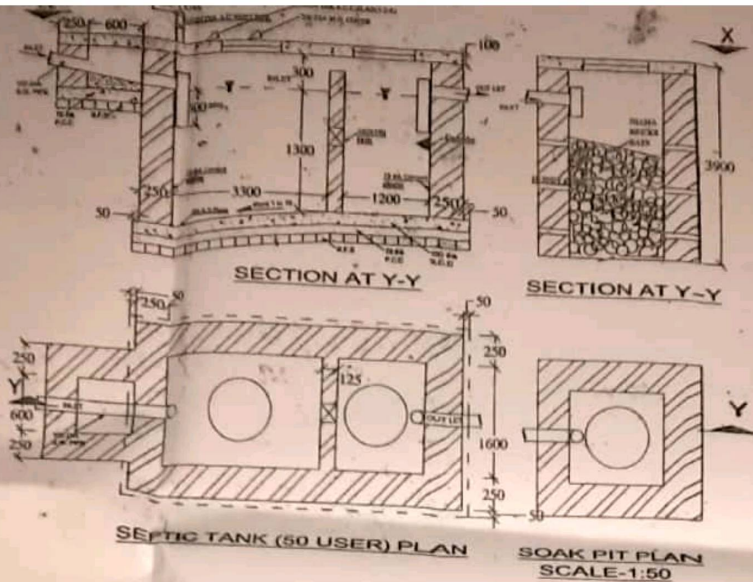

DOOR MARKED	SIZE (W X H)	WINDOW MARKED	SIZE (W X H)
D	1200X2100	W1	1500X1350
D1	900X2100	W2	1200X1350
D2	750X2000	V	600X450

NOTES:-			
ROOM NO.	DESCRIPTION	LENGTH IN MTR.	BREADTH IN MTR.
R-1	CLASS ROOM-1	15.30	6.30
R-2	ADMIN. OFFICE-1	6.30	5.20
R-3	STORE ROOM-1	6.30	2.95
R-4	LANGUAGE LAB.	6.30	6.30
R-5	GEOGRAPHY LAB.	6.30	6.30
R-6	STAFF/FACULTY RM-	6.60	6.00
R-7	PRINCIPAL'S OFFICE	6.60	3.075
R-8	VISITOR'S ROOM-1	6.60	3.075
R-9	CLASS ROOM-2	15.125	6.60
R-10	CLASS ROOM-3	15.125	6.60
R-11	STORE ROOM-2	6.425	2.75
R-12	ADMIN. OFFICE-2	6.30	5.20
R-13	STORE ROOM-3	6.30	2.95
R-14	GAMES ROOM	6.30	6.30
R-15	VISITOR'S ROOM-2	6.30	3.50
R-16	CANTEEN	6.30	3.525
R-17	MULTIPURPOSE HALL	30.875	6.60
R-18	MATH. LAB.	6.30	5.90
R-19	MUSIC ROOM	6.30	6.025
R-20	SCIENCE LAB.	6.30	5.825
R-21	DEPARTMENTAL HEAD	6.30	6.075
R-22	STAFF/FACULTY RM-2	6.30	5.975
R-23	HEALTH & PHYSICS	6.30	6.30
R-24	BOYS COM. ROOM-1	6.30	6.60
R-25	BOYS COM. ROOM-2	9.10	6.60
R-26	L.C.T. RES. CEN.	6.60	6.025
R-27	SEMINAR HALL	15.125	6.60
R-28	CLASS ROOM-4	9.15	6.50
R-29	SUPN. ROOM	6.30	5.85
R-30	STORE ROOM-4	6.425	2.75
R-31	CURRICULUM LAB.	9.10	6.30
R-32	ANY OTHER ROOM	6.30	6.17
R-33	BOYS COM. ROOM-3	6.30	6.60
R-34	BOYS COM. ROOM-4	9.10	6.60
R-35	ART & CRAFT RES.	6.60	6.20
R-36	LIBRARY CUM READING	15.125	6.60
R-37	GENTS TOILET	6.60	3.425
R-37/1		6.60	3.35
R-37/2		6.30	3.10
R-37/3		6.95	6.60
R-38	LADIES TOILET	6.60	3.35
R-38/1		6.60	3.50
R-38/2		6.60	3.35
R-38/3		6.60	3.35
R-39	LADIES STAFF TOILET	6.60	3.325
R-39/1		6.60	3.325
R-40	PARKING SPACE	9.50	3.35
R-41	GUARD ROOM	2.70	2.40
MULTI PLAY GROUND		67.00	27.00
open space for additional Accommodation		1050.00	
Any other facility may be specified		a> Electricity, b> Water availability, c> Generator, d> Fire Extinguisher	

